


FRONT ELEVATION

1:100

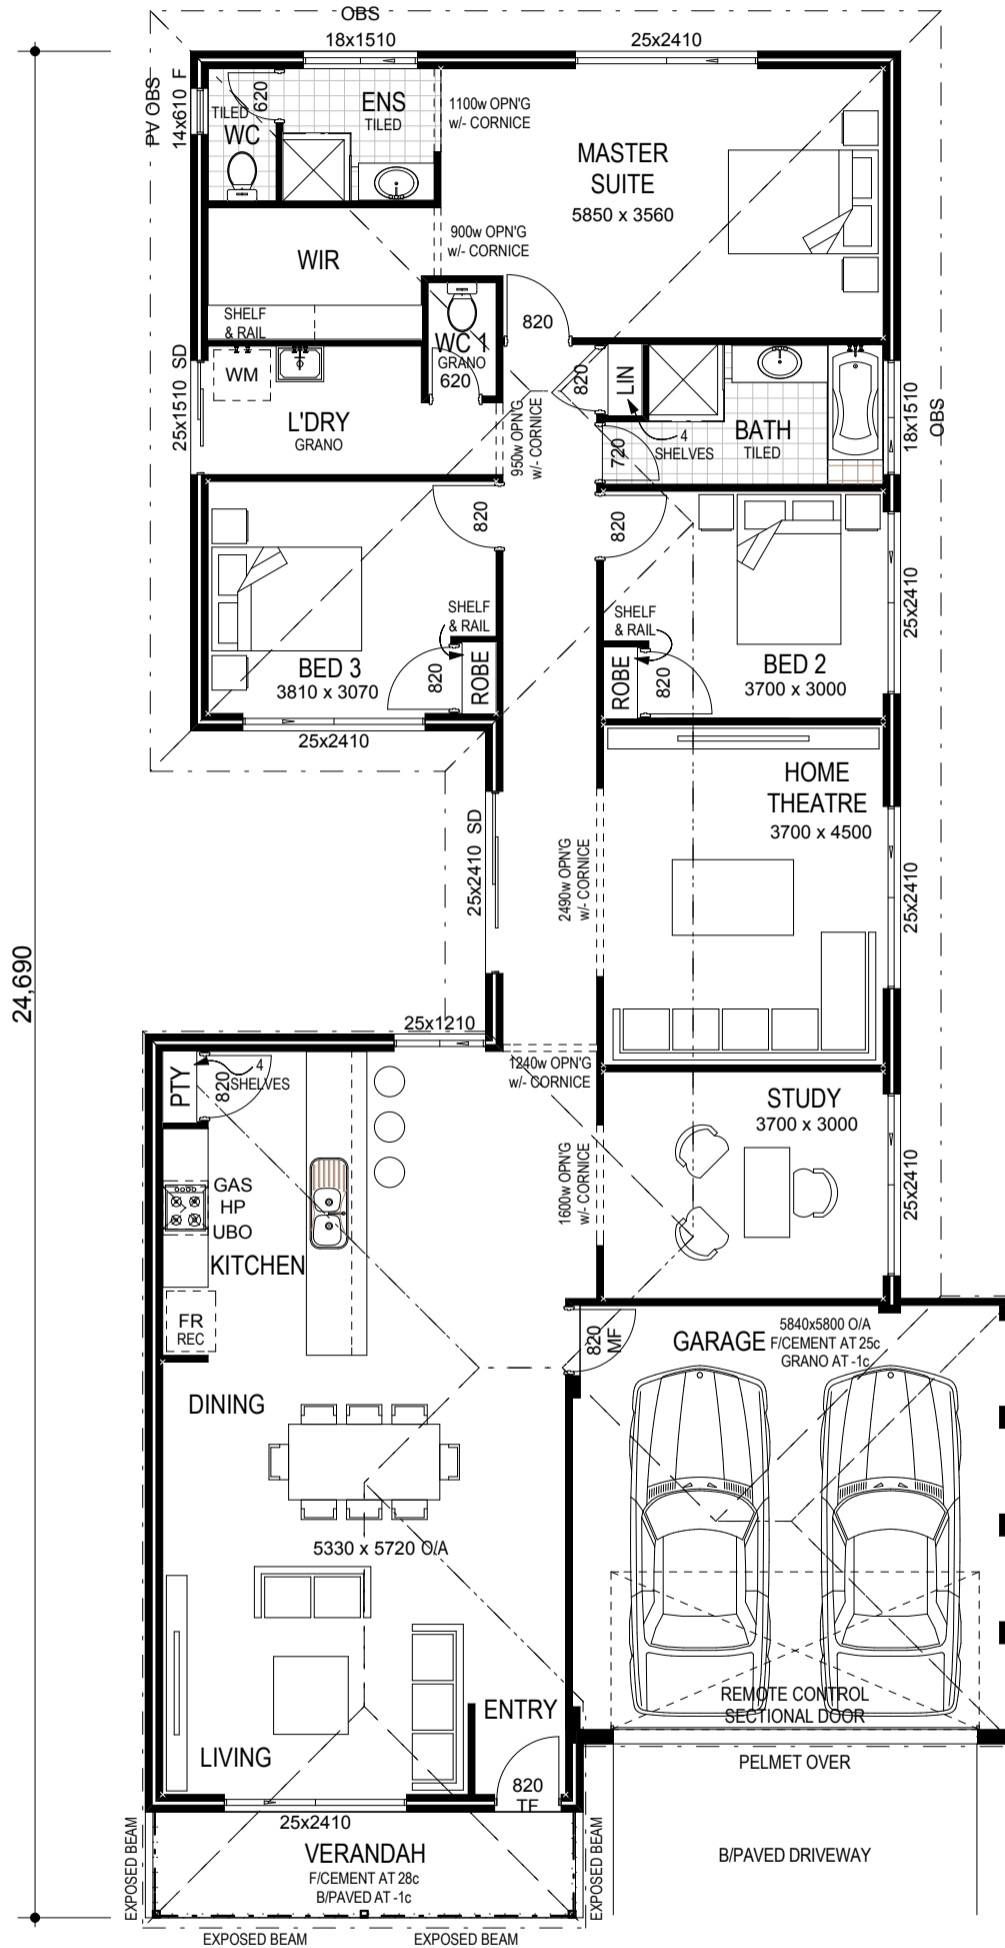

Floor Areas			
Floor	Location	Area	Perimeter
Ground floor			
	HOUSE	180.42	74.64
	GARAGE	33.86	23.46
	VERANDAH	7.83	13.98
		222.11 m²	112.08 m

FLOOR PLAN

1:100

28c CEILING THROUGHOUT, UNLESS NOTED OTHERWISE.



**domain
HOMES**

34 Burton Street, Cannington, W.A. 6107.
PO Box 379, Victoria Park, W.A. 6979.
Ph 08 9333 4000.
Fx 08 9258 4088.
www.plunkethomes.com.au

Reg. Builder N°: 7995. A.B.N. 98 009 250 373.

CLIENT:	THE CHAMPION		REVISION
	FREEDOM SPEC		-
ADDRESS:	MODEL N°		DATE
	© COPYRIGHT		
	SHEET N°	1 OF 1	+ 1 ANC
	JOB N°		